




This document shall not be re-produced, copied, loaned directly or indirectly nor used for any purpose other than that for which it is specifically furnished without prior written consent from MENA-Water

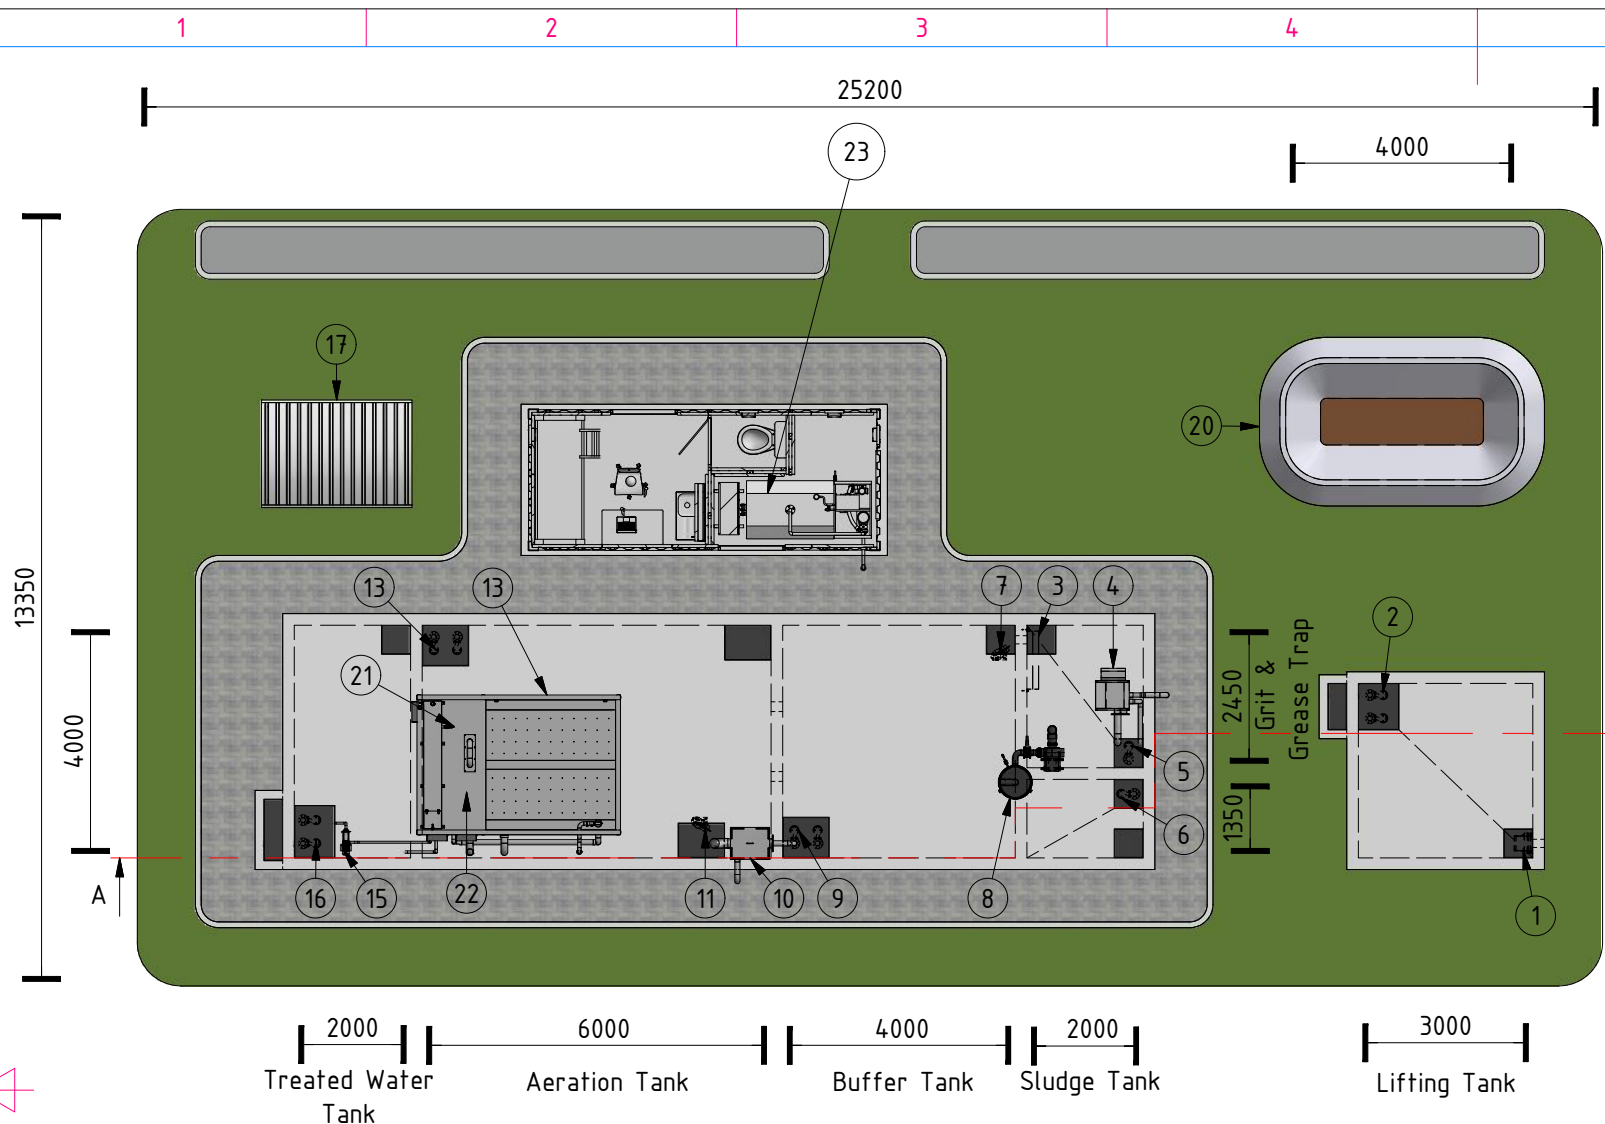

Plant Layout

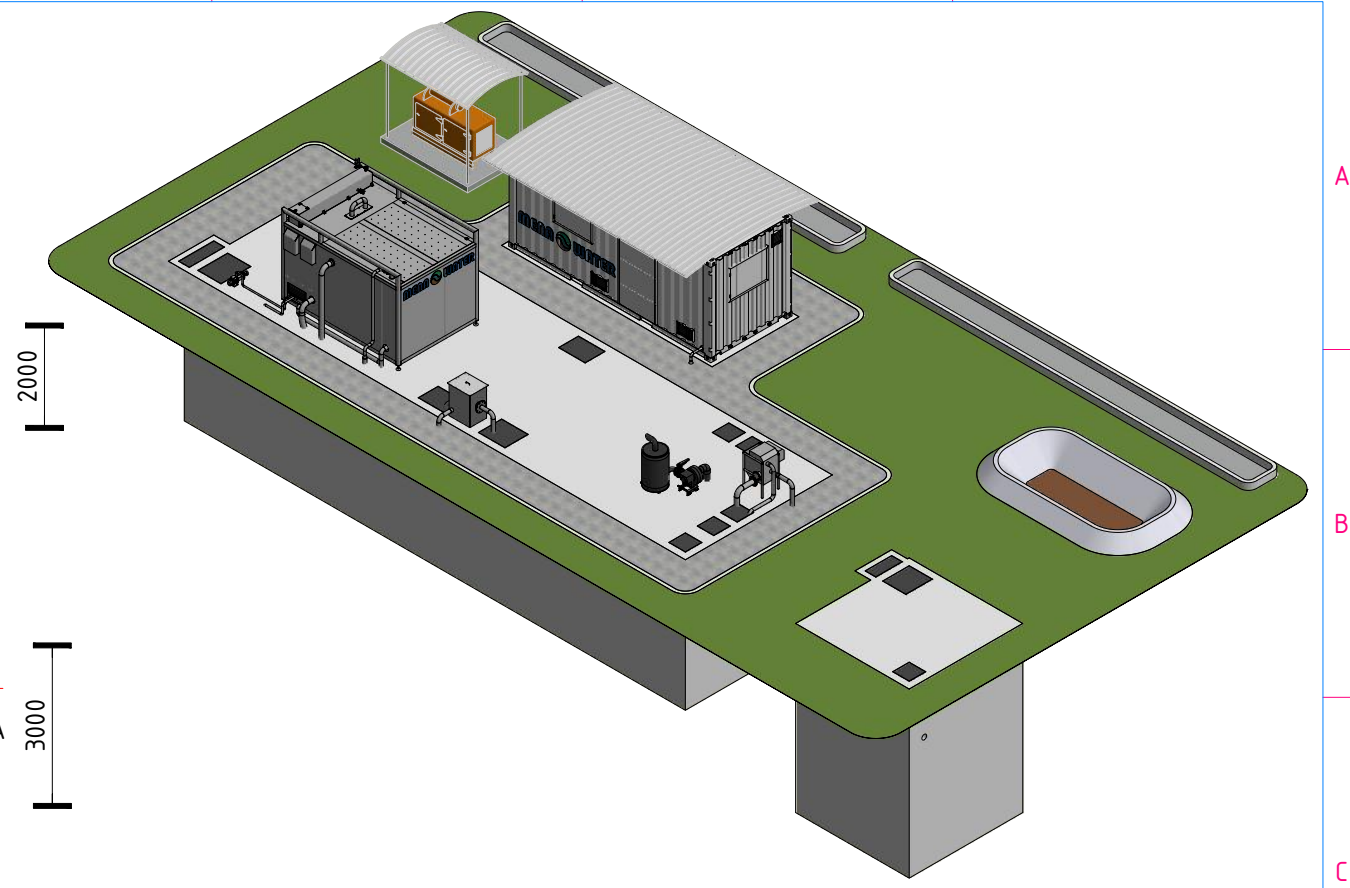


Isometric view

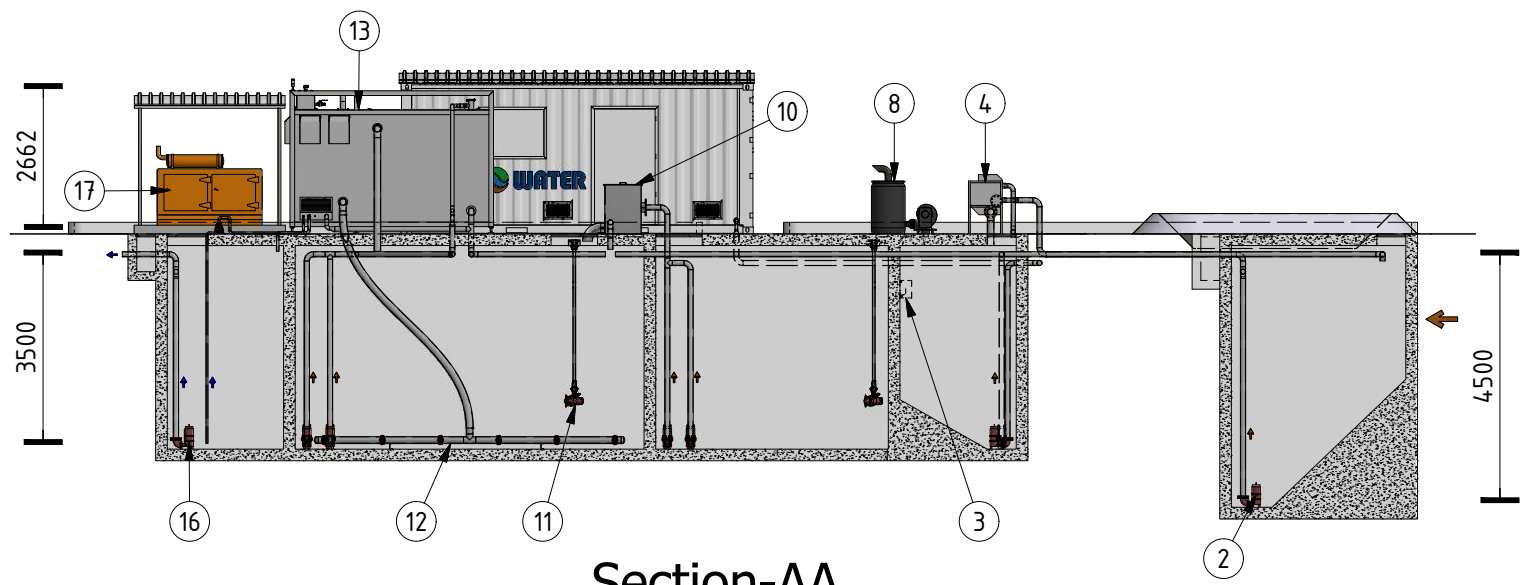

Section-AA

Itemref	Quantity	Title / Name, designation, material, dimension etc.	Article no./ Reference
23	1	Sludge Dewatering & Operator Room	Optional
22	1	Machine Room	
21	1	Control Panel	
20	1	Sludge Storage Area	Optional
17	1	Standby Power Generator (DG).	Optional
16	2	Treated Water Discharge Pumps (TWP).	Optional
15	1	Service Water Pump (SP).	Optional
13	1	Package Plant MW-MR150-U	
12	1	Aeration Diffusers (AD).	
11	1	Aeration Mixer (MX).	
10	1	Secondary Screen (Static) (ST-SC 500/1).	
9	2	Balancing Pumps (BP).	
8	1	Odor Control Unit (OD).	Optional
7	1	Buffer Tank Mixer (MX).	
6	1	Sludge Pump (SP).	Optional
5	1	Grit Pump (GP).	
4	1	Automatic Fine Screen (SC).	
3	1	Grease Baffle (GOB).	
2	2	Lifting Station Pumps (LSP).	Optional
1	1	Basket Screen (BKL).	Optional

Equipment List					
Designed by:	Drawn by:	Approved by:	Paper Size:	Date:	Scale:
A.G	J.T./C.p.dhyani	A.G.	A3	06-08-2016	N.T.S.


Title: MW-MR150-U
Plant Layout
Drawing number: PL-MR150-U-GD-(1)

Version: V0	Sheet: 1 / 1
-------------	--------------

E-mail: info@mena-water.com - Web: www.mena-water.com